
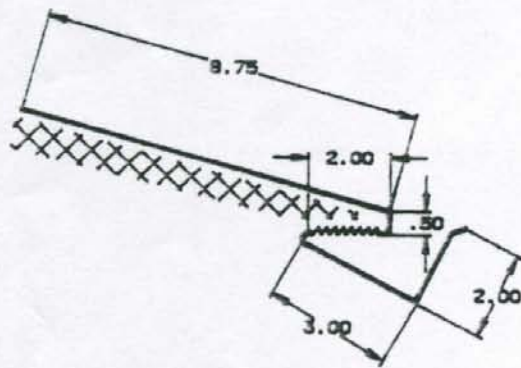


Utility FilterVent

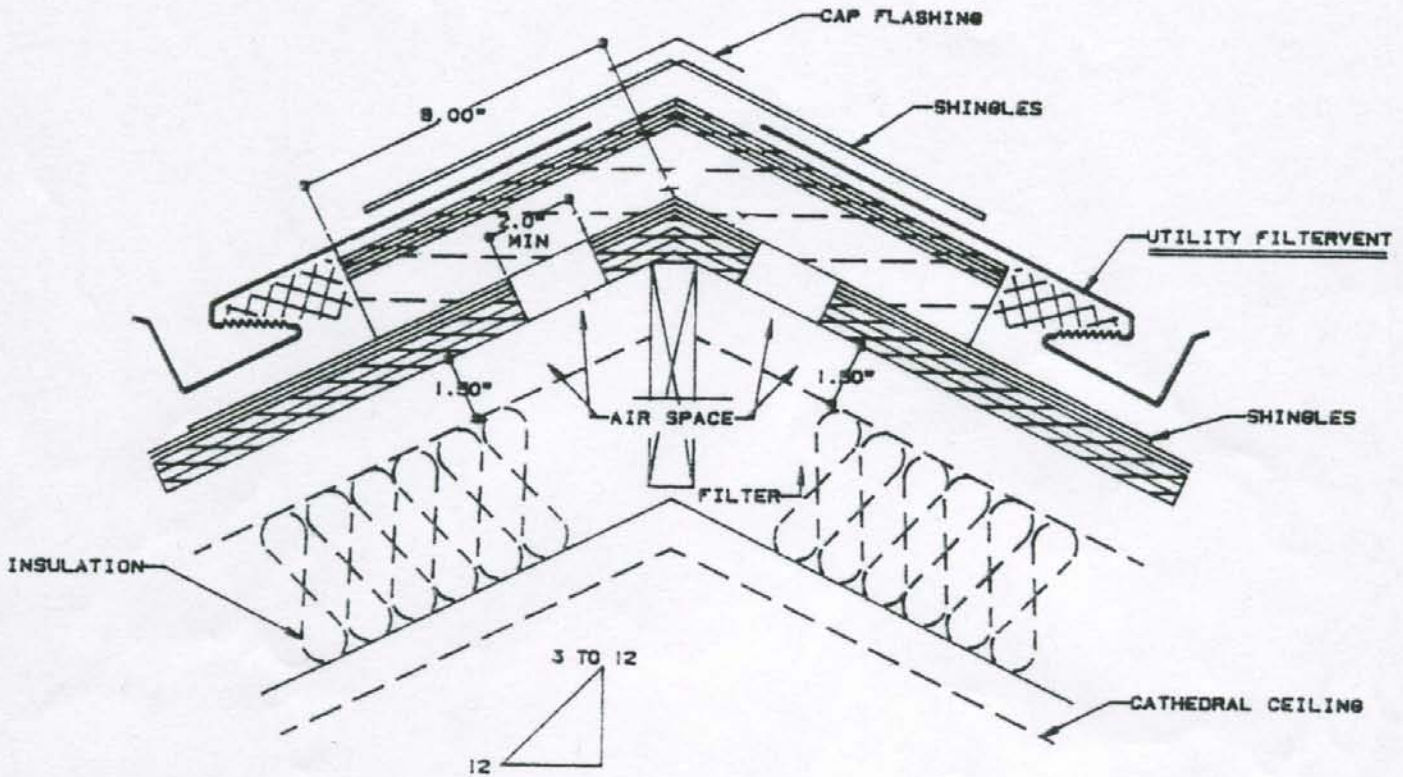

Note: Each slot must be minimum of 9 square inches per linear foot per side.

SCALE: 1 = 4

Post-it® Fax Note	7671	Date	# of pages ▶
To		From	
Co./Dept.		Co.	
Phone #		Phone #	
Fax #		Fax #	

Please refer to the Code Compliance and Notes on page 11.